


Fixing Details

Double Sectional Door

Std 2100mm H x 4800mm W

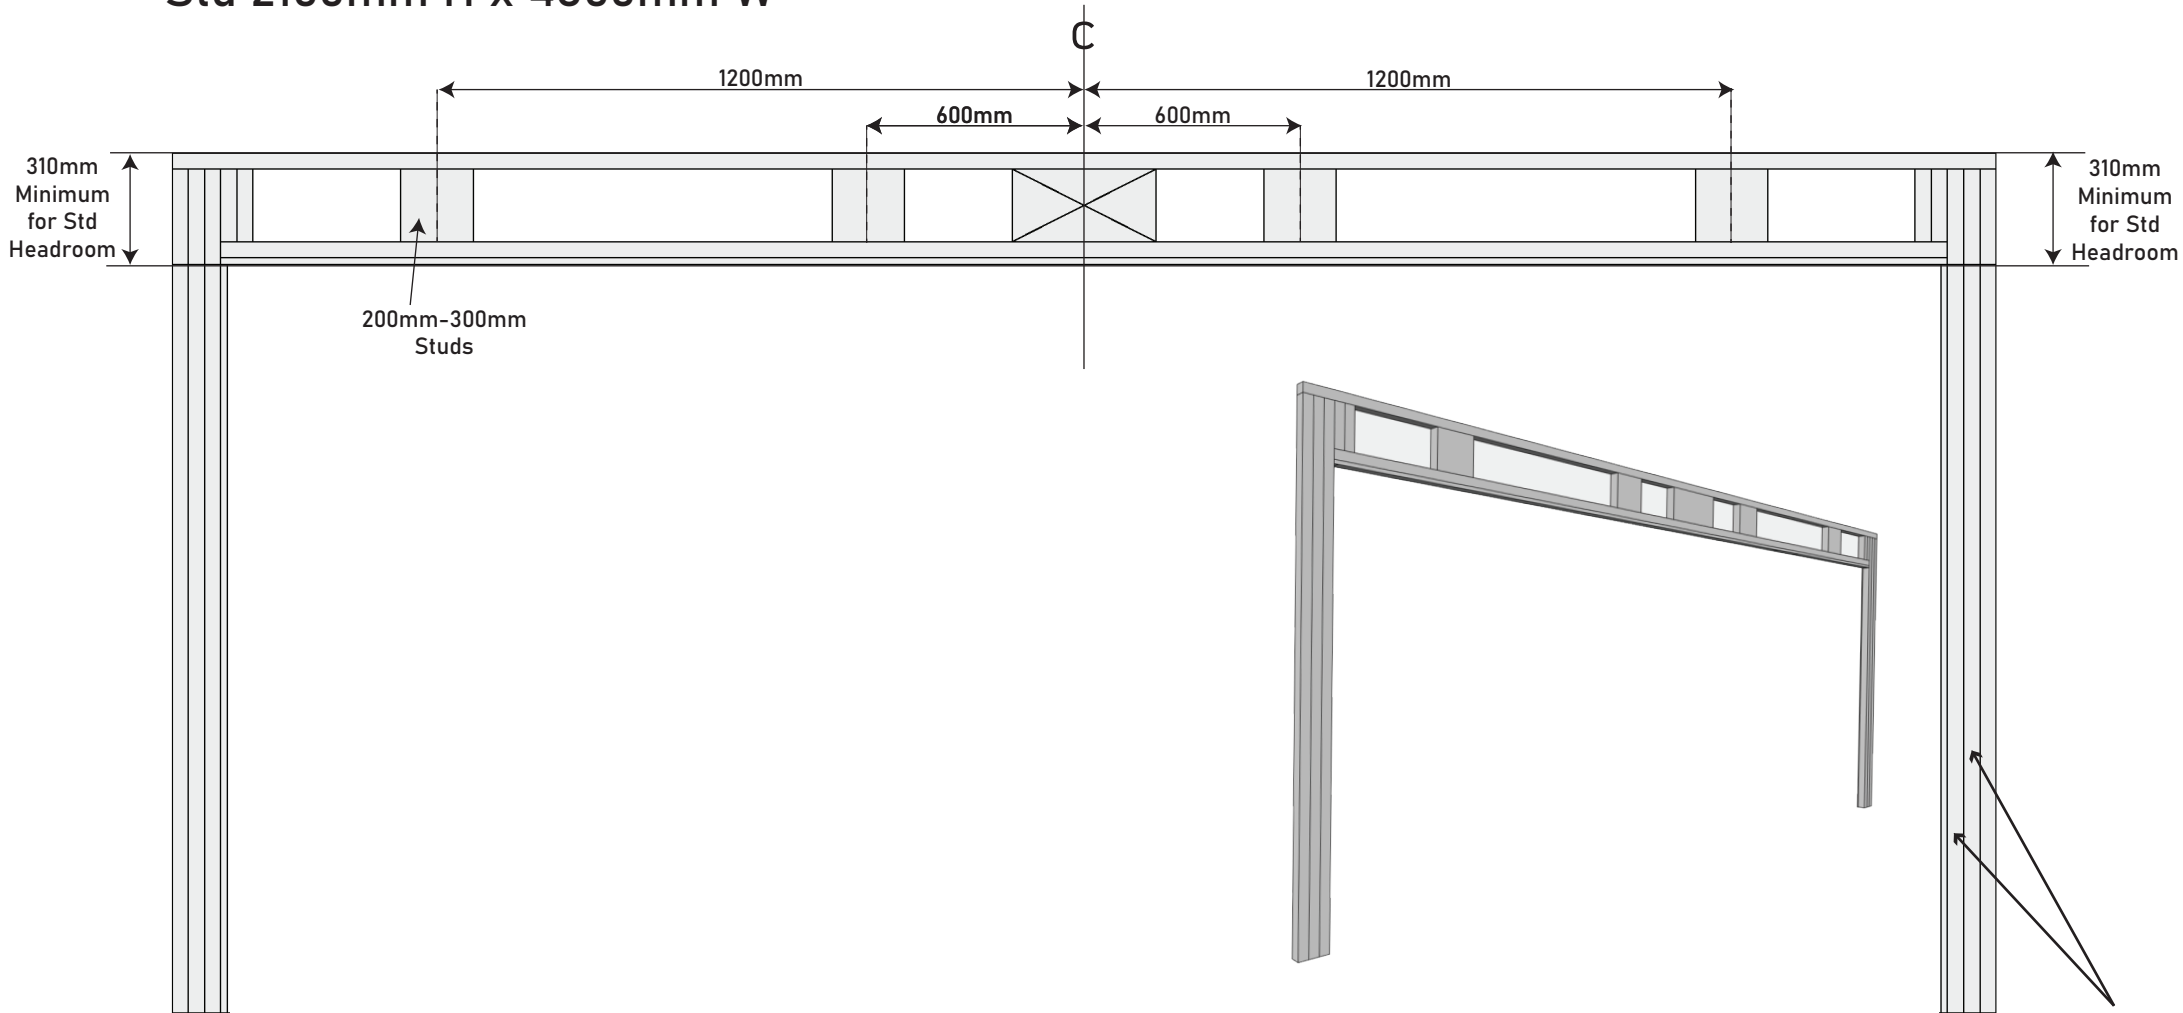

NOTE: Door Jamb to be flush with interior lining, otherwise with inside of timber framing