


# Fixing Details

## Sectional Door

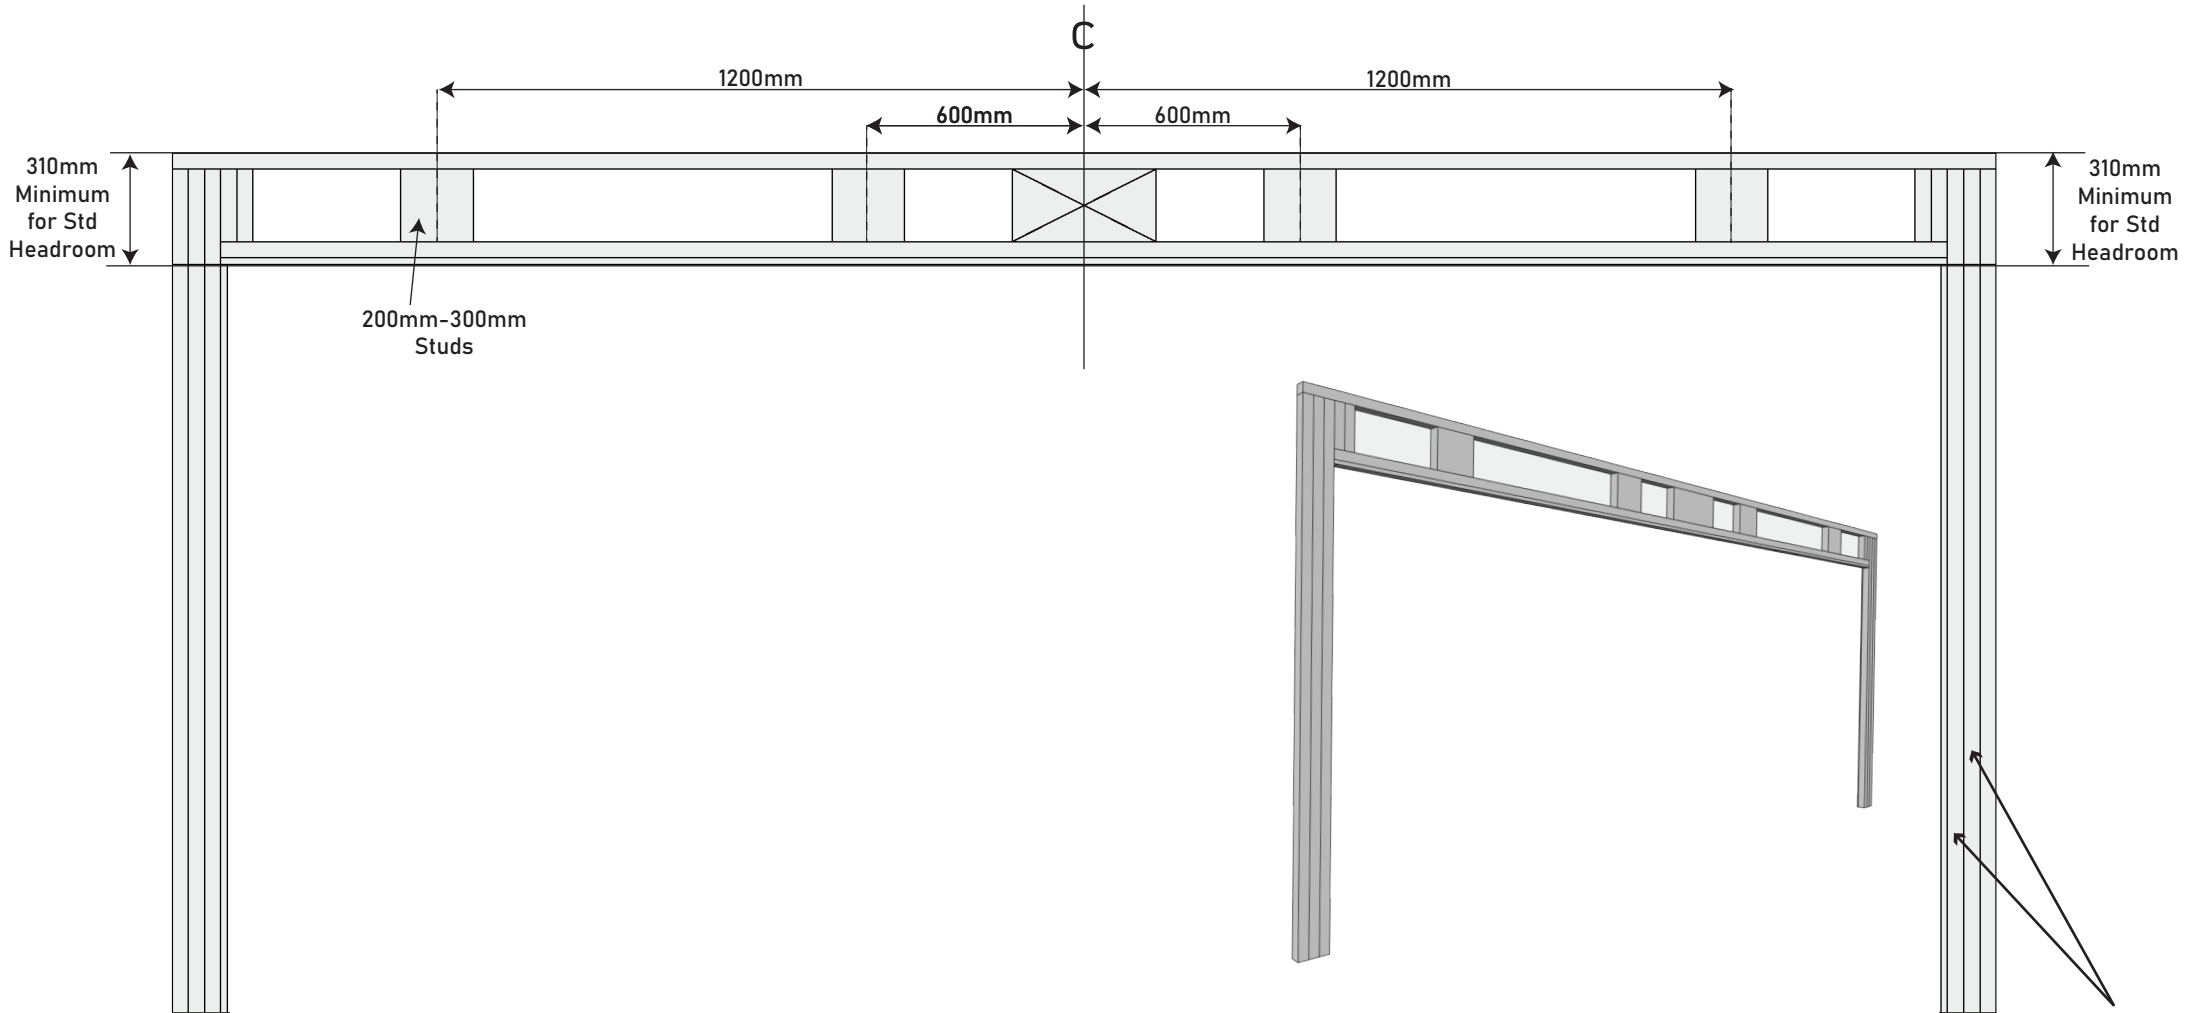

**NOTE:** Door Jamb to be flush with interior lining, otherwise with inside of timber framing